
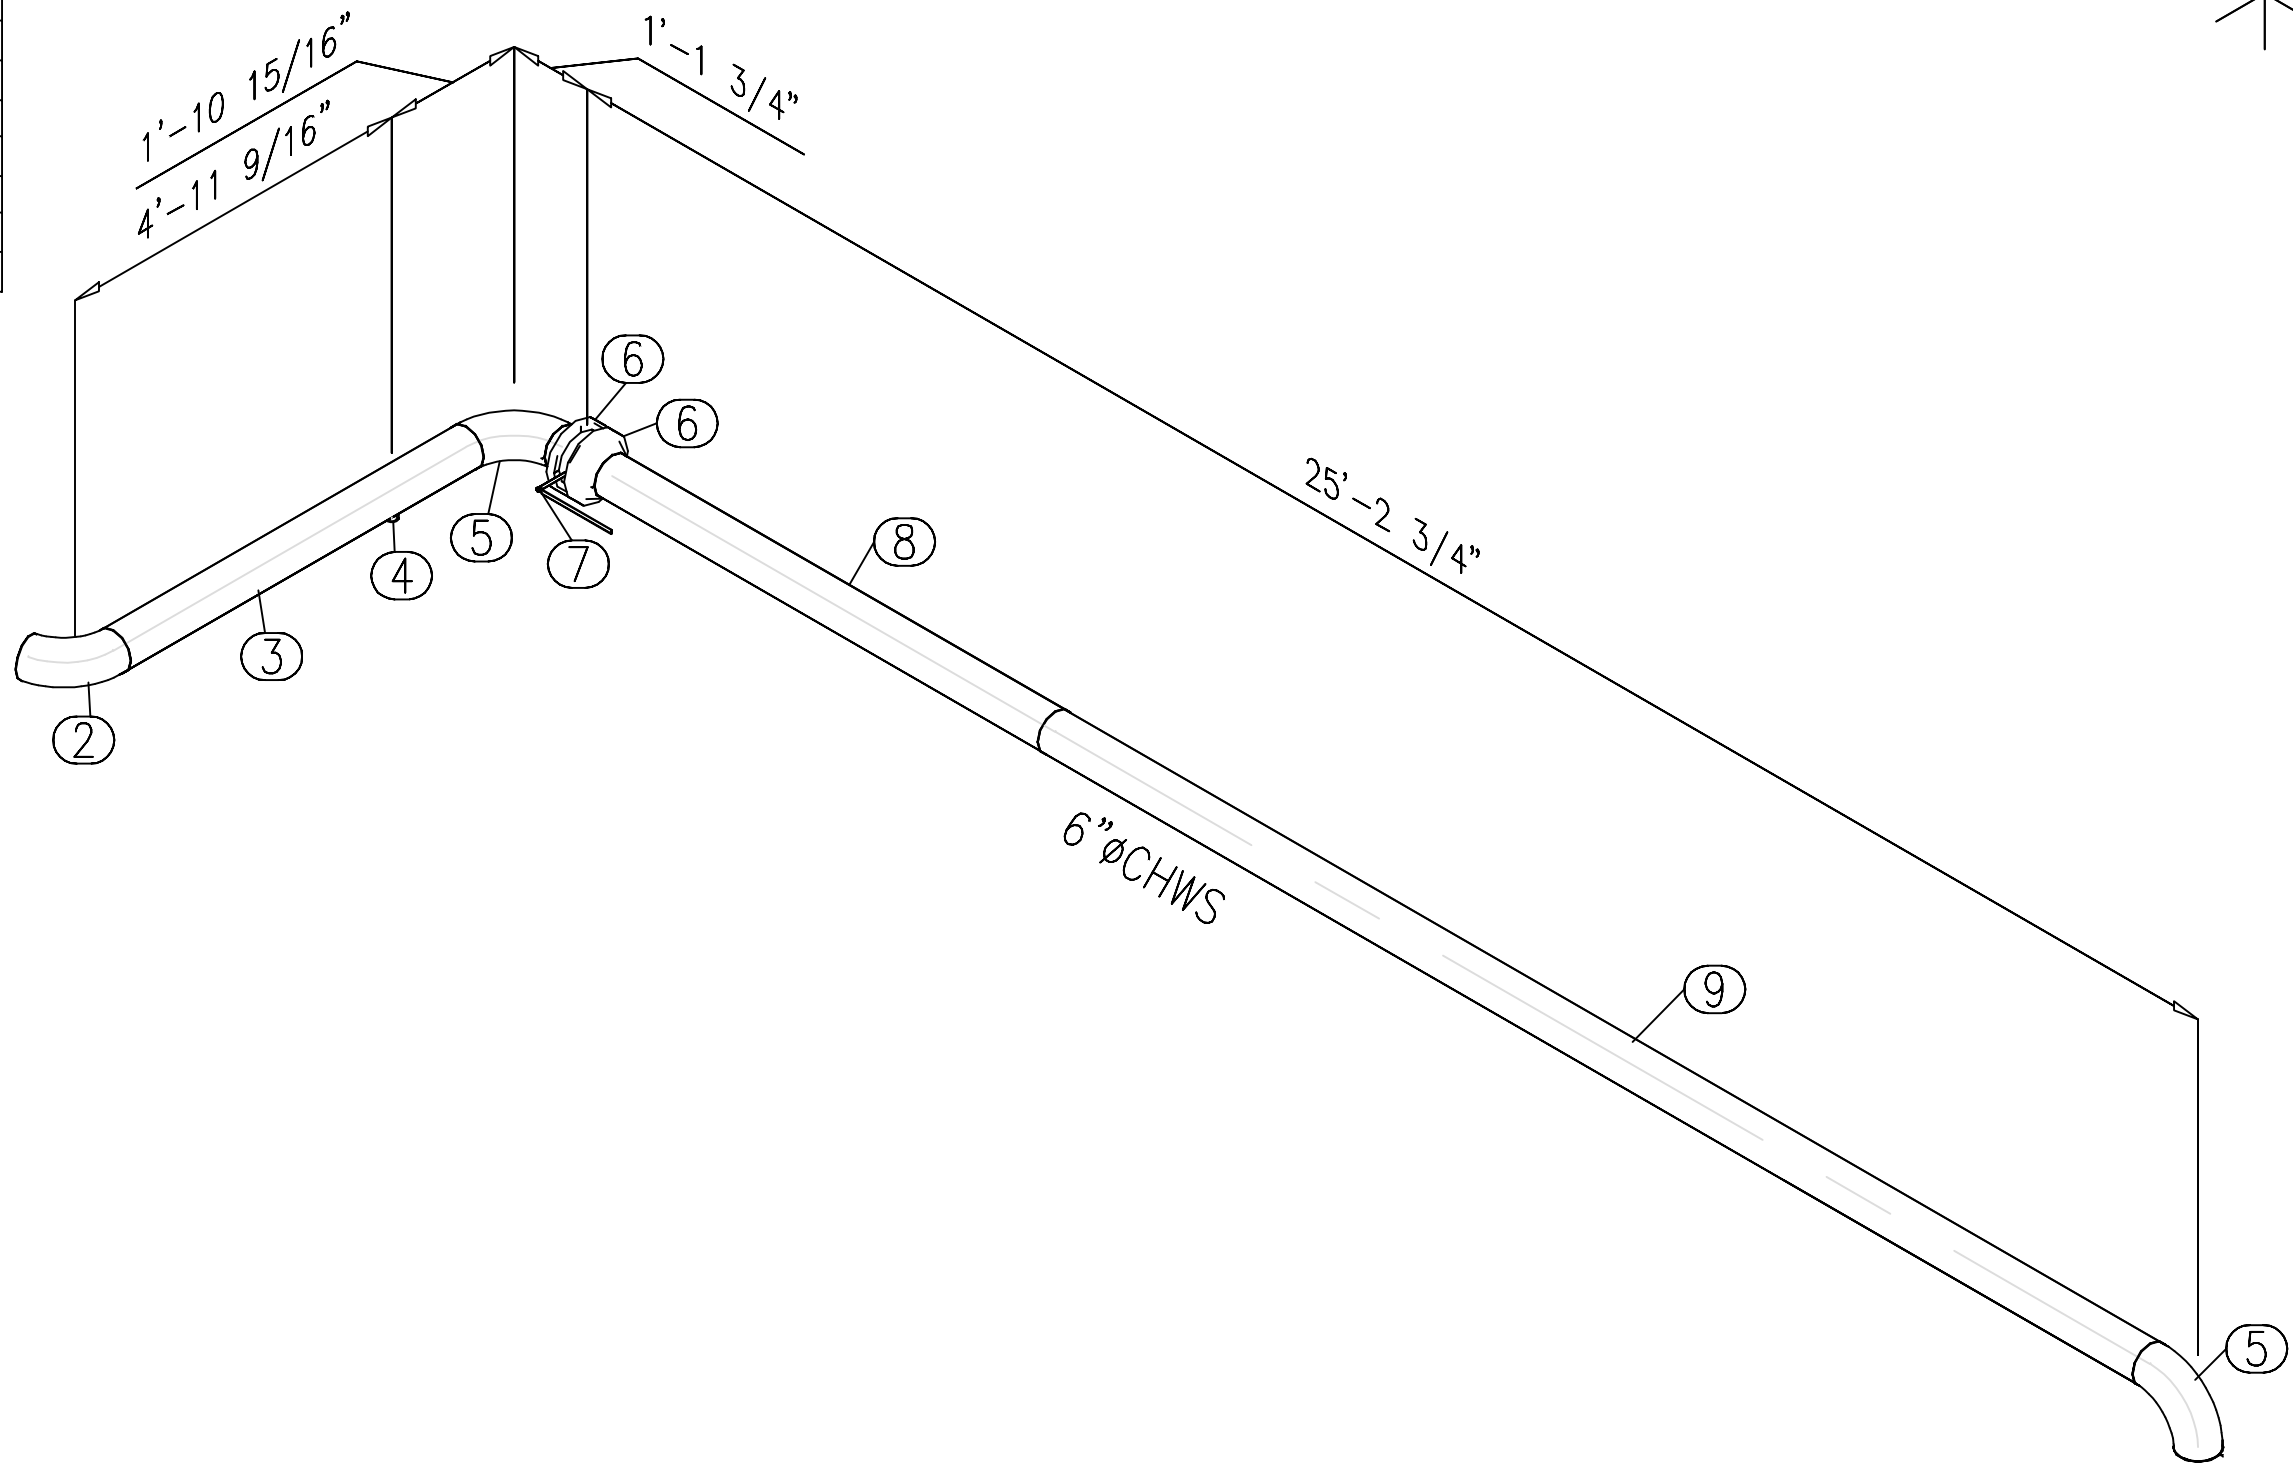


BILL OF MATERIALS				
ITEM	Qty	SIZE	DESCRIPTION	Length(ft)
2	1	6	Copy of Trimmed Elbow	
3	1	6	A53 ERW Sch 40 Blk PE	5'-6 1/4"
4	1	1x6	Figure Full Anvilet (Thread O Let)	
5	2	6	Long Radius 90	
6	2	6	150# Raised Face Weld Neck Flange	
7	1	6	LD-2000 Butterfly	
8	1	6	A53 ERW Sch 40 Blk PE	6'-11 1/4"
9	1	6	A53 ERW Sch 40 Blk PE	17'-1 5/8"

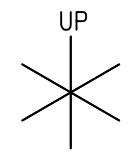

WELD REPORT FULL		
PIPE SIZE	WELDS	DIA INCHES
6.0	8	48.00
	8	48.00

--

FABRICATION SHOP NOTES		FAB HOURS:	
CC/PHASE		NAME	
CUTTING		DATE/COMP	
WELDING		WELD PROC.	
SHIPPING		QA BY	

REV#	DATE	REVISION DESCRIPTION	BY
0	06/10/2010	FOR FABRICATION	

PROJECT	
PIPE SERVICE	SCALE N.T.S.
REF. DWGS	DRAWN BY PIS
JOB NUMBER	SPOOL NUMBER
DATE	