
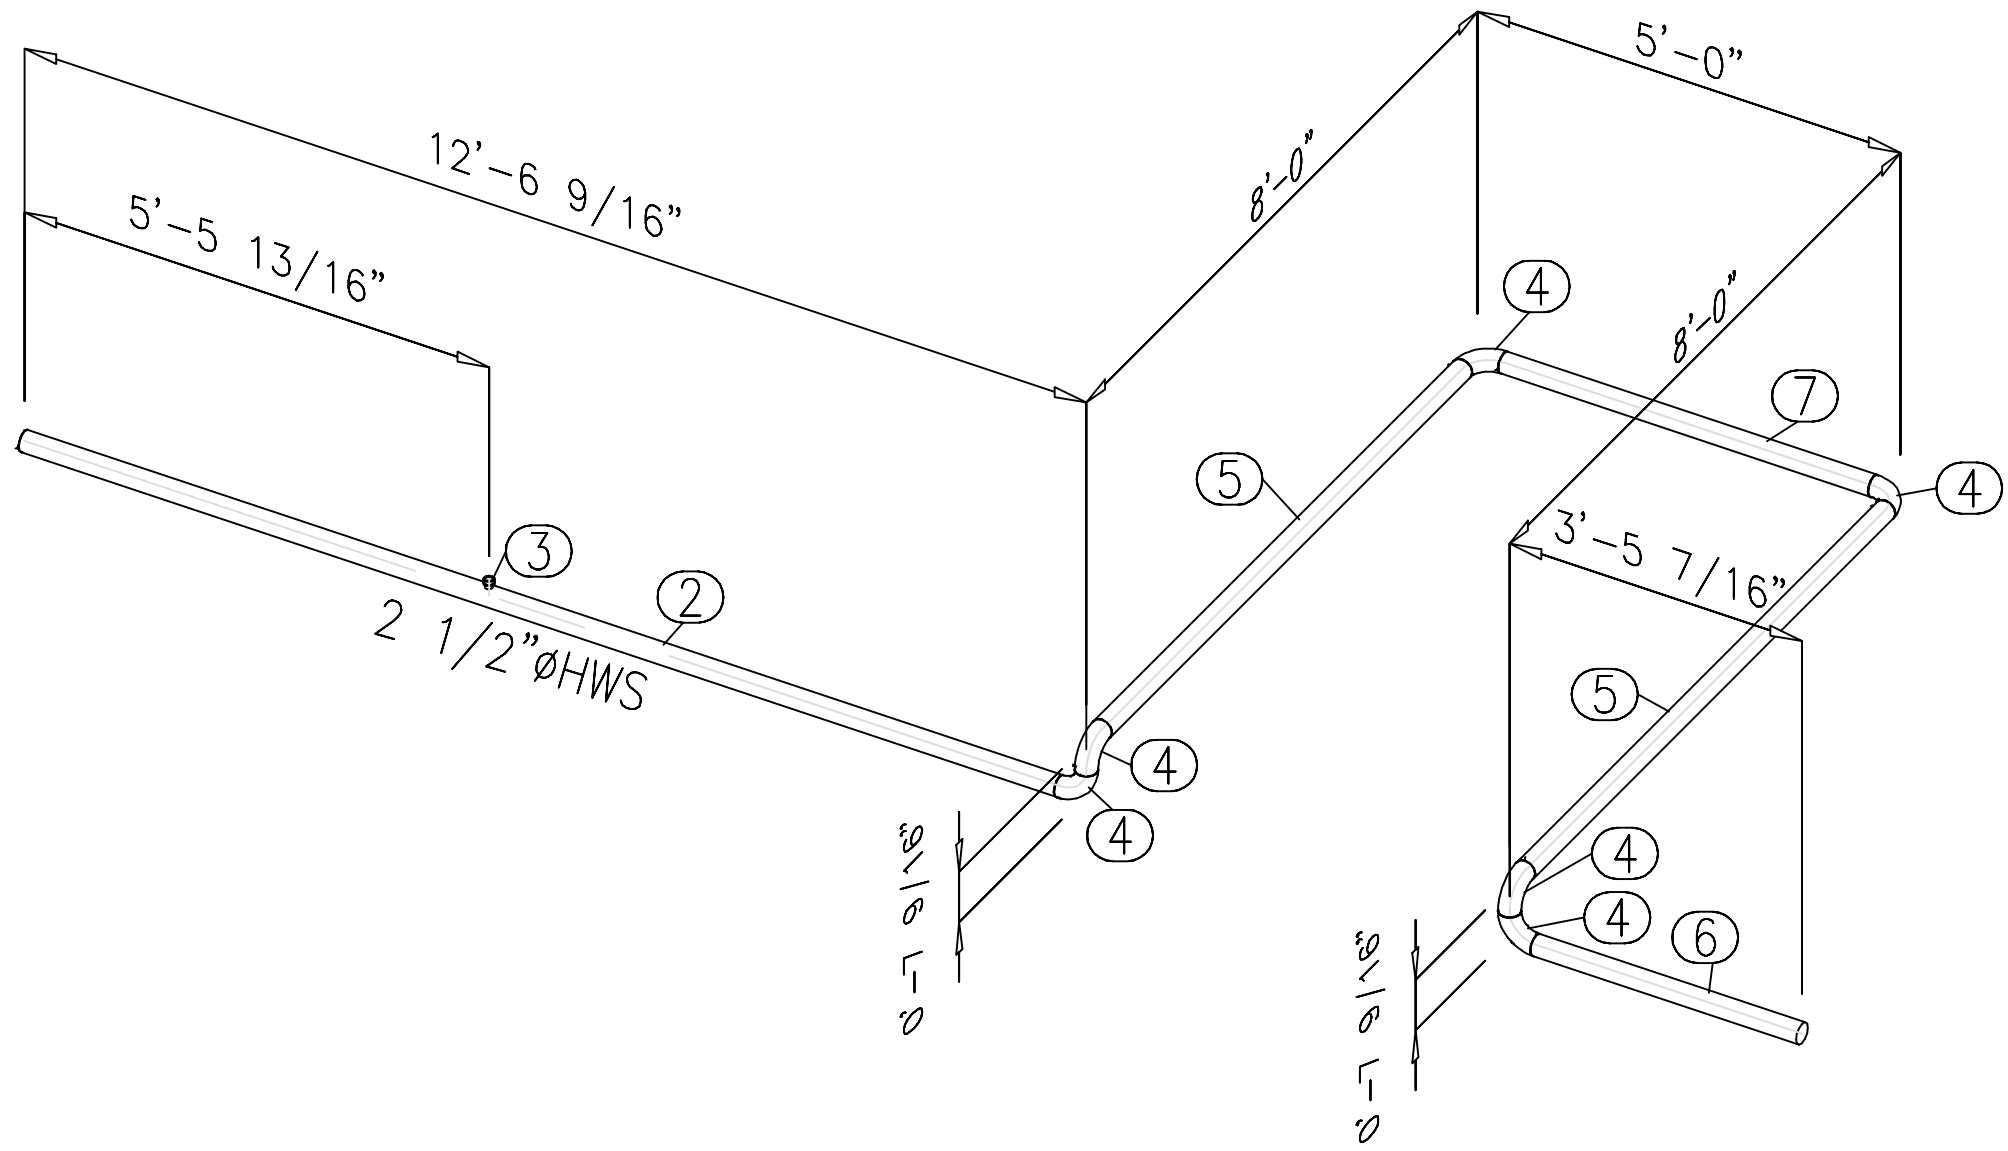


BILL OF MATERIALS				
ITEM	Qty	SIZE	DESCRIPTION	Length(ft)
2	1	2-1/2	A53 ERW Sch 40 Blk PE	12'-2 3/4"
3	1	3/4x2-1/2	Figure Full Anvilet (Thread O Let)	
4	6	2-1/2	Long Radius 90	
5	2	2-1/2	A53 ERW Sch 40 Blk PE	7'-4 3/8"
6	1	2-1/2	A53 ERW Sch 40 Blk PE	3'-1 5/8"
7	1	2-1/2	A53 ERW Sch 40 Blk PE	4'-4 3/8"

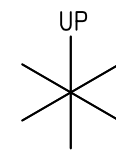

WELD REPORT FULL		
PIPE SIZE	WELDS	DIA INCHES
2.5	12	30.00
	12	30.00

FABRICATION SHOP NOTES		FAB HOURS:	
CC/PHASE		NAME	
CUTTING		DATE/COMP	
WELDING		WELD PROC.	
SHIPPING		QA BY	

REV#	DATE	REVISION DESCRIPTION	BY
0	06/10/2010	FOR FABRICATION	

PROJECT	
PIPE SERVICE	SCALE N.T.S.
REF. DWGS	DRAWN BY PIS
JOB NUMBER	SPOOL NUMBER
DATE	